


BM 380/US-5312 Cedar Springs High School Additions and Renovations-5/31/20, 2019.rvt
6/30/2021 4:28:12 PM

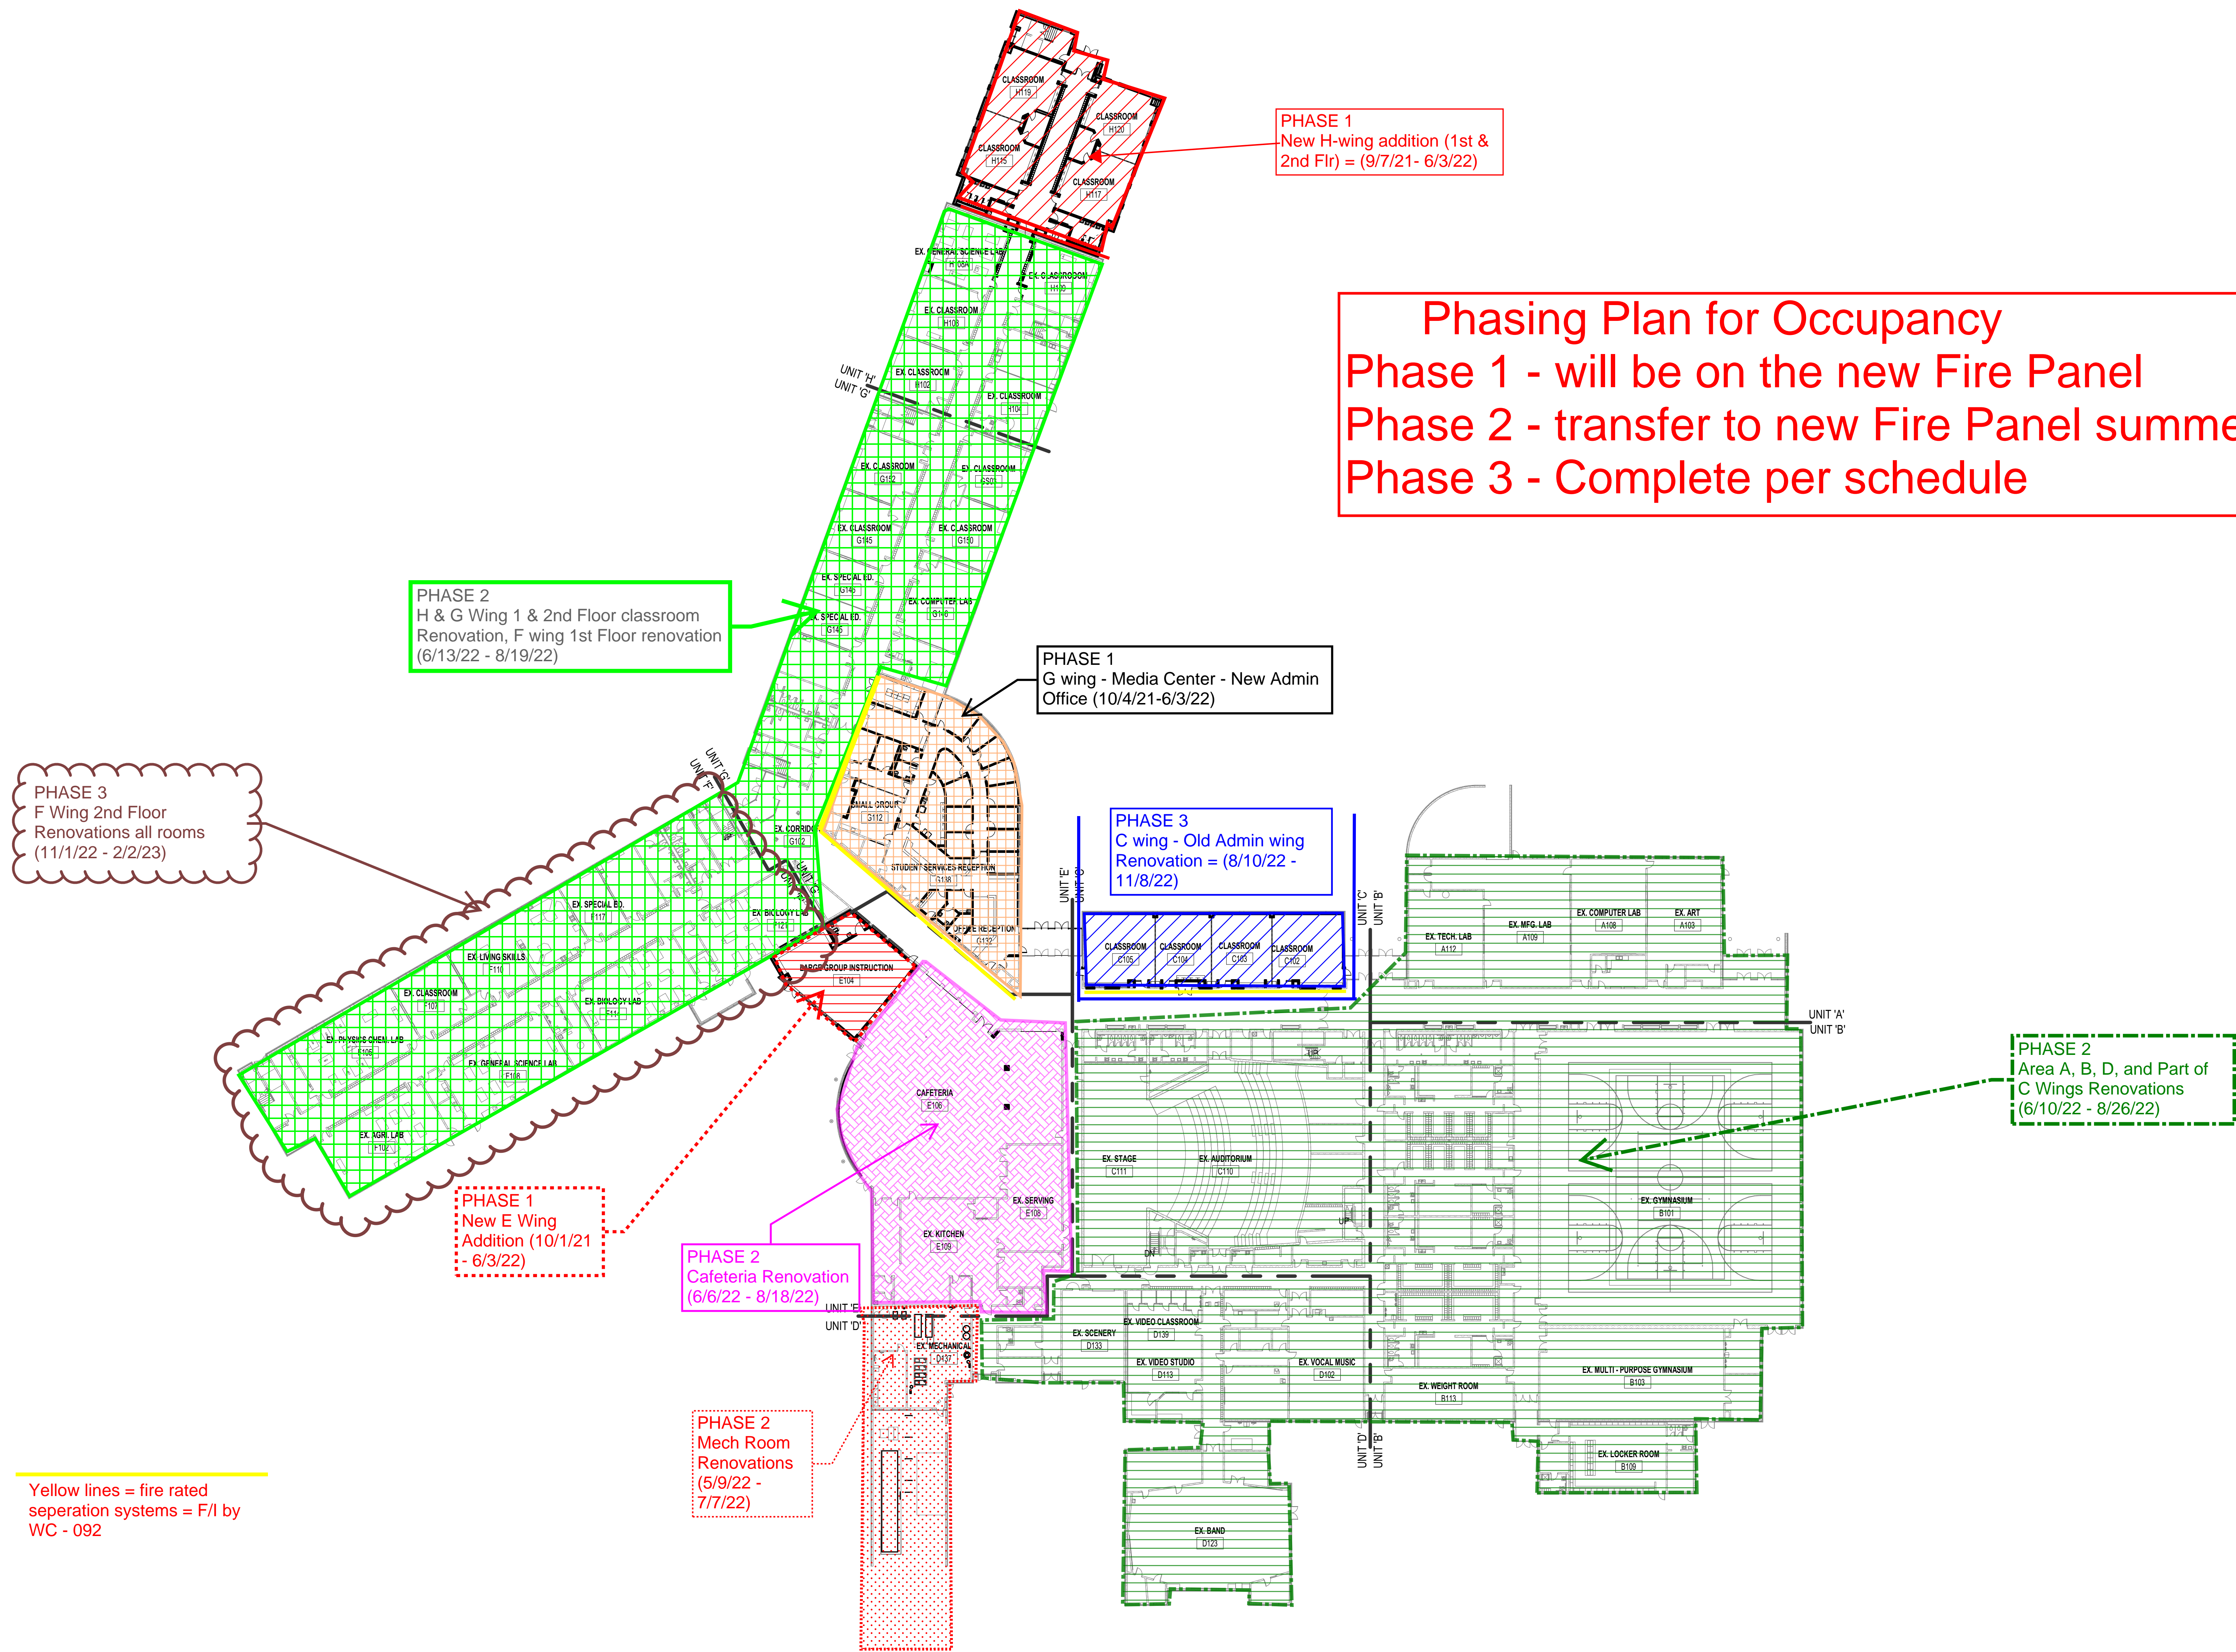

Phasing Plan for Occupancy
Phase 1 - will be on the new Fire Panel
Phase 2 - transfer to new Fire Panel summer 22'
Phase 3 - Complete per schedule

OVERALL FIRST FLOOR PLAN
1/32" = 1'-0"